

LOT 4
TP876239M

APPROX 10m

APPROX 10m

NEW 1.8mH CHAIN WIRE FENCE

NEW 1.8mH CHAIN WIRE FENCE

AREA FOR NEW TREES

PROPOSED FENCE
EXTENSION

EXISTING TREES TO
BE REMOVED

2.44m WIDE DRAINAGE & SEWERAGE EASEMENT

NETTED GREENHOUSE

NETTED GREENHOUSE

GRAVEL

GRAVEL

SHADE SAIL

SHED
FOOTPRINT
153m²

1.93m CHAIN WIRE FENCE

LOT 1,2&3
TP876239M

GRAVEL PATH

NATURE STRIP

BITUMEN

ILLOWA WALK

BRICK PAVED PARKING

No. 107
BUNGALOOK
NURSERY
LOT 1,2&3 ON
TP876239M
TITLE AREA: 141.841m²

APPROX 13m

1500

APPROX 7.5m

1.72m CHAIN WIRE FENCE

T13

T20

T21

T22

T19

T18

T17

T16

T15

T14

LAWN

T26

T25G

T24

T23

GRASS

0.73m POST & RAIL FENCE

42.67

277°16'40"

GRAVEL PARKING

GRAVEL PARKING

1.84m CHAIN WIRE FENCE

T3

T4

T6

T7

T8

T10

T9

T2

T11

T12

T5

T11

T12

T11

T12

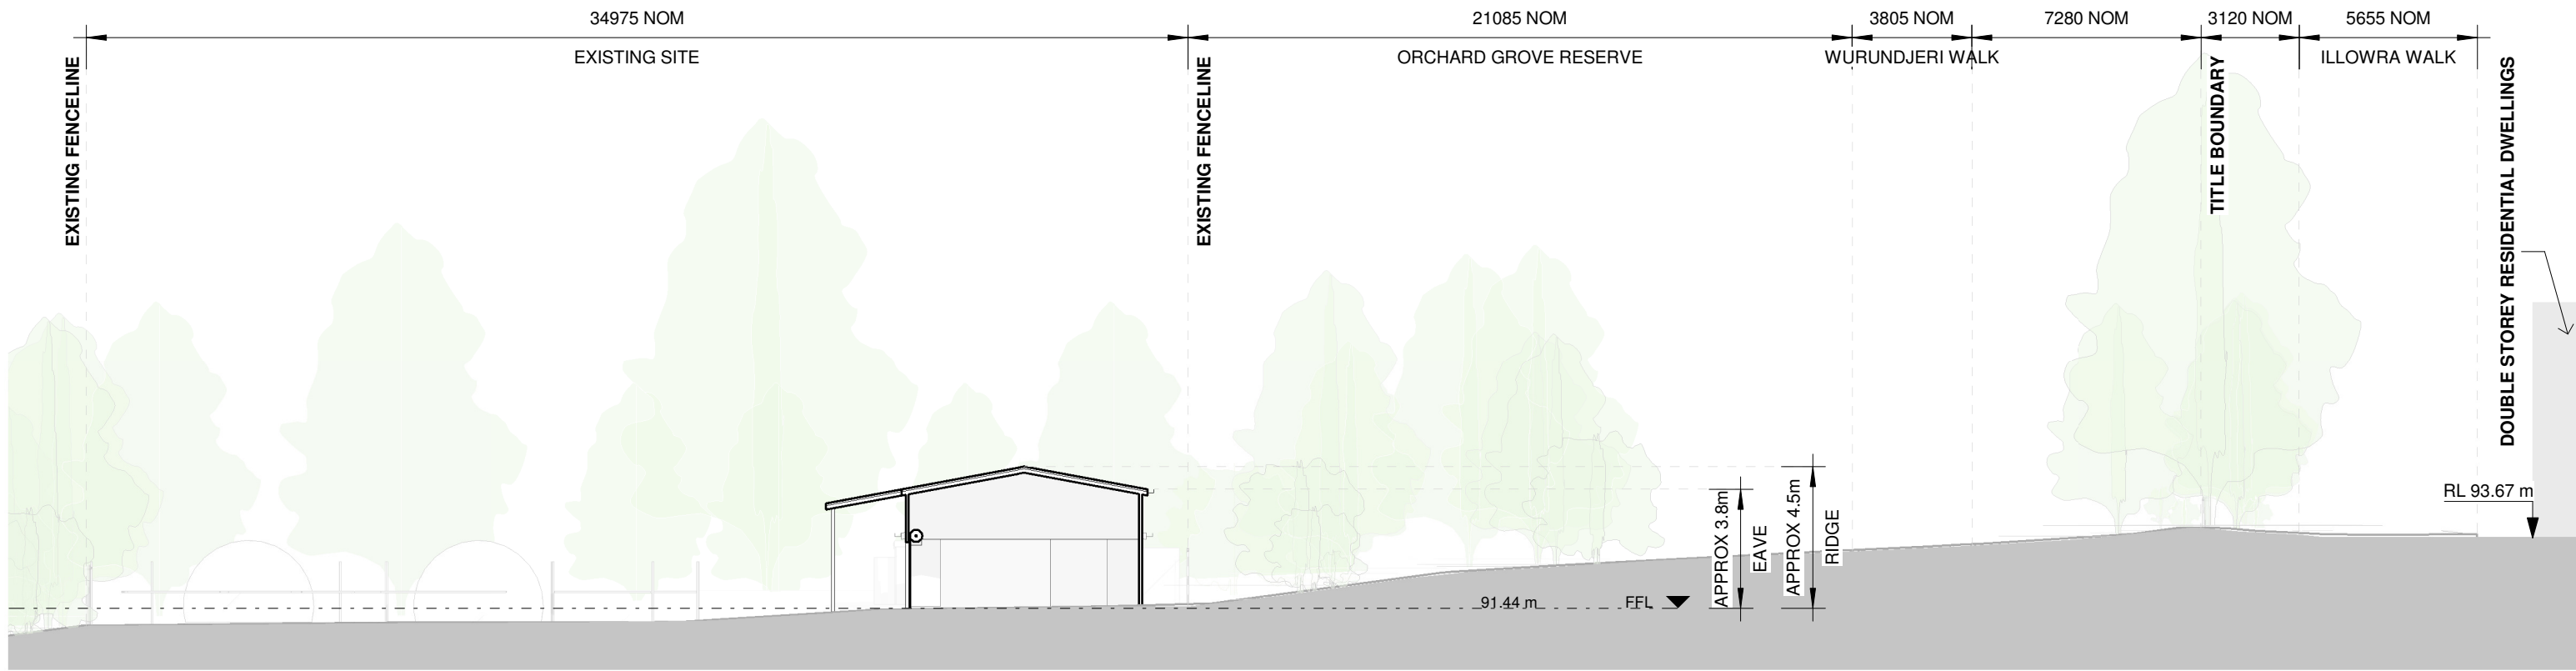


1 SECTION A
1 : 200

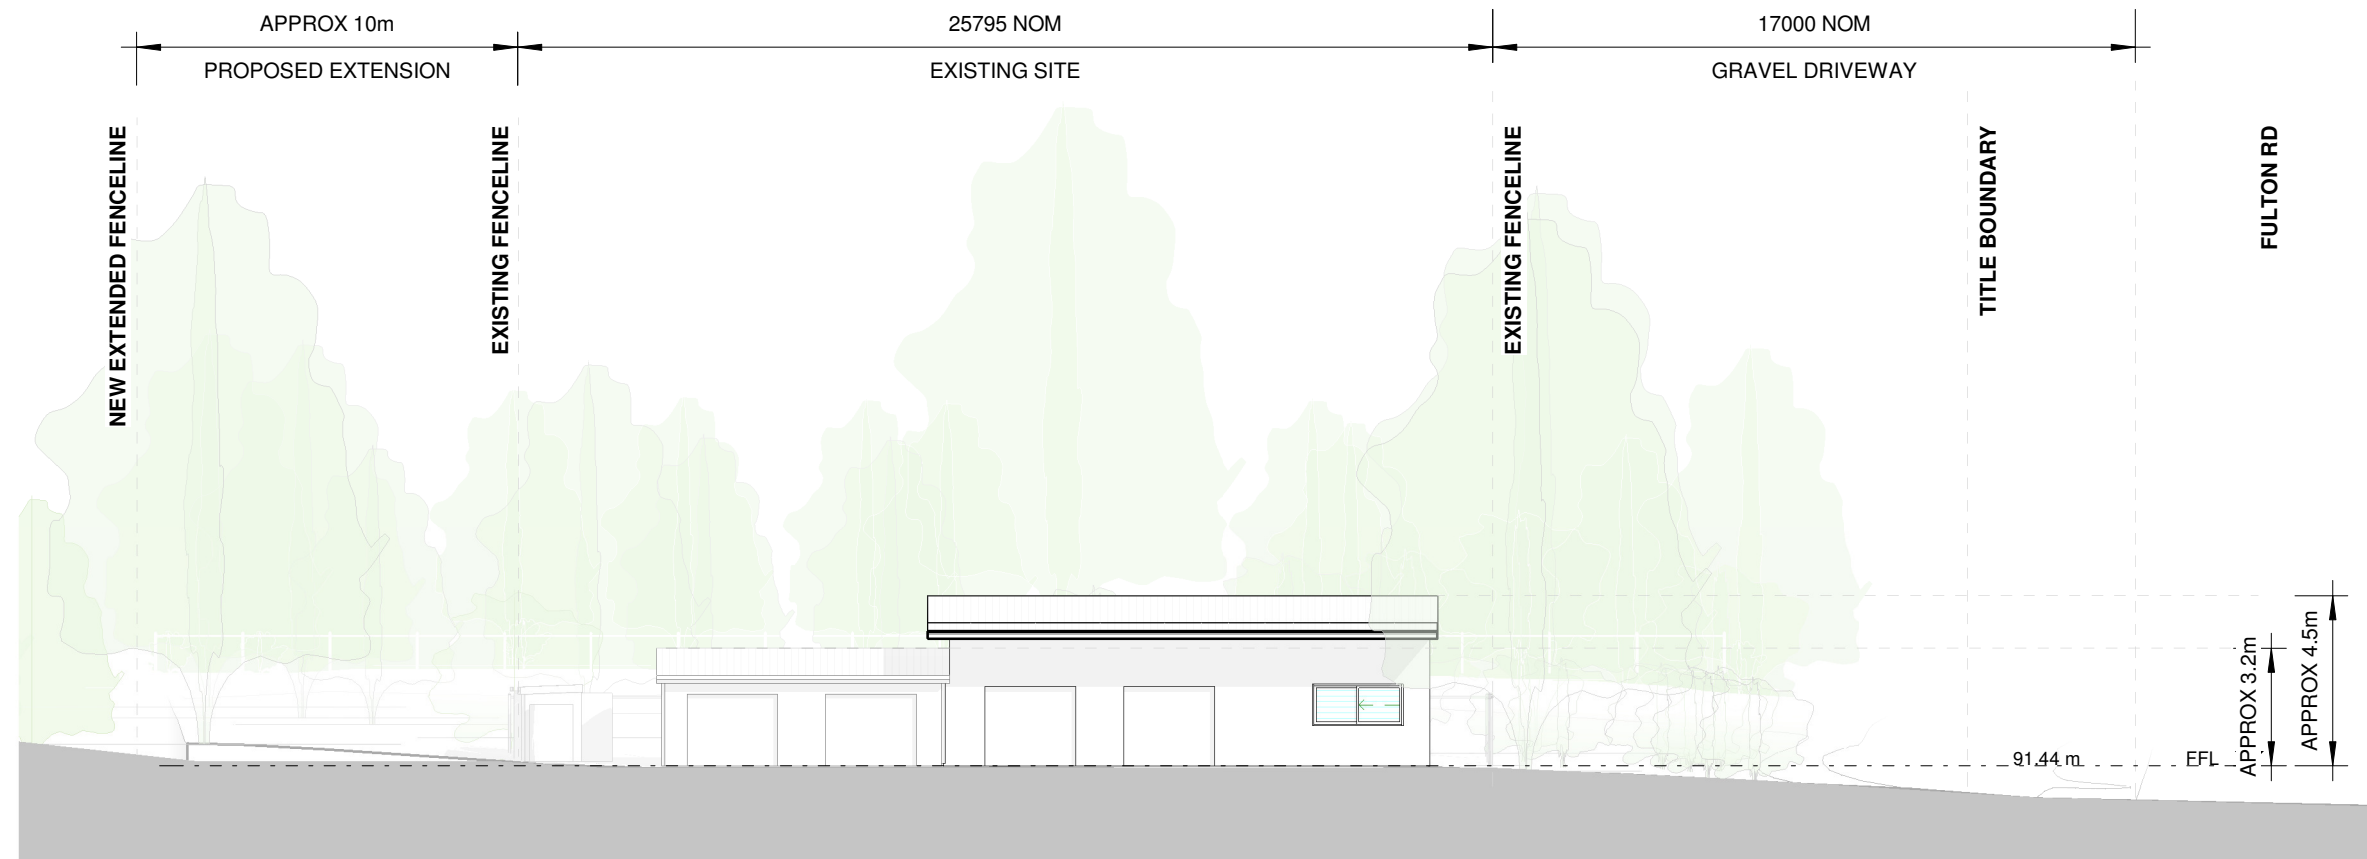

2 SECTION B
1 : 200

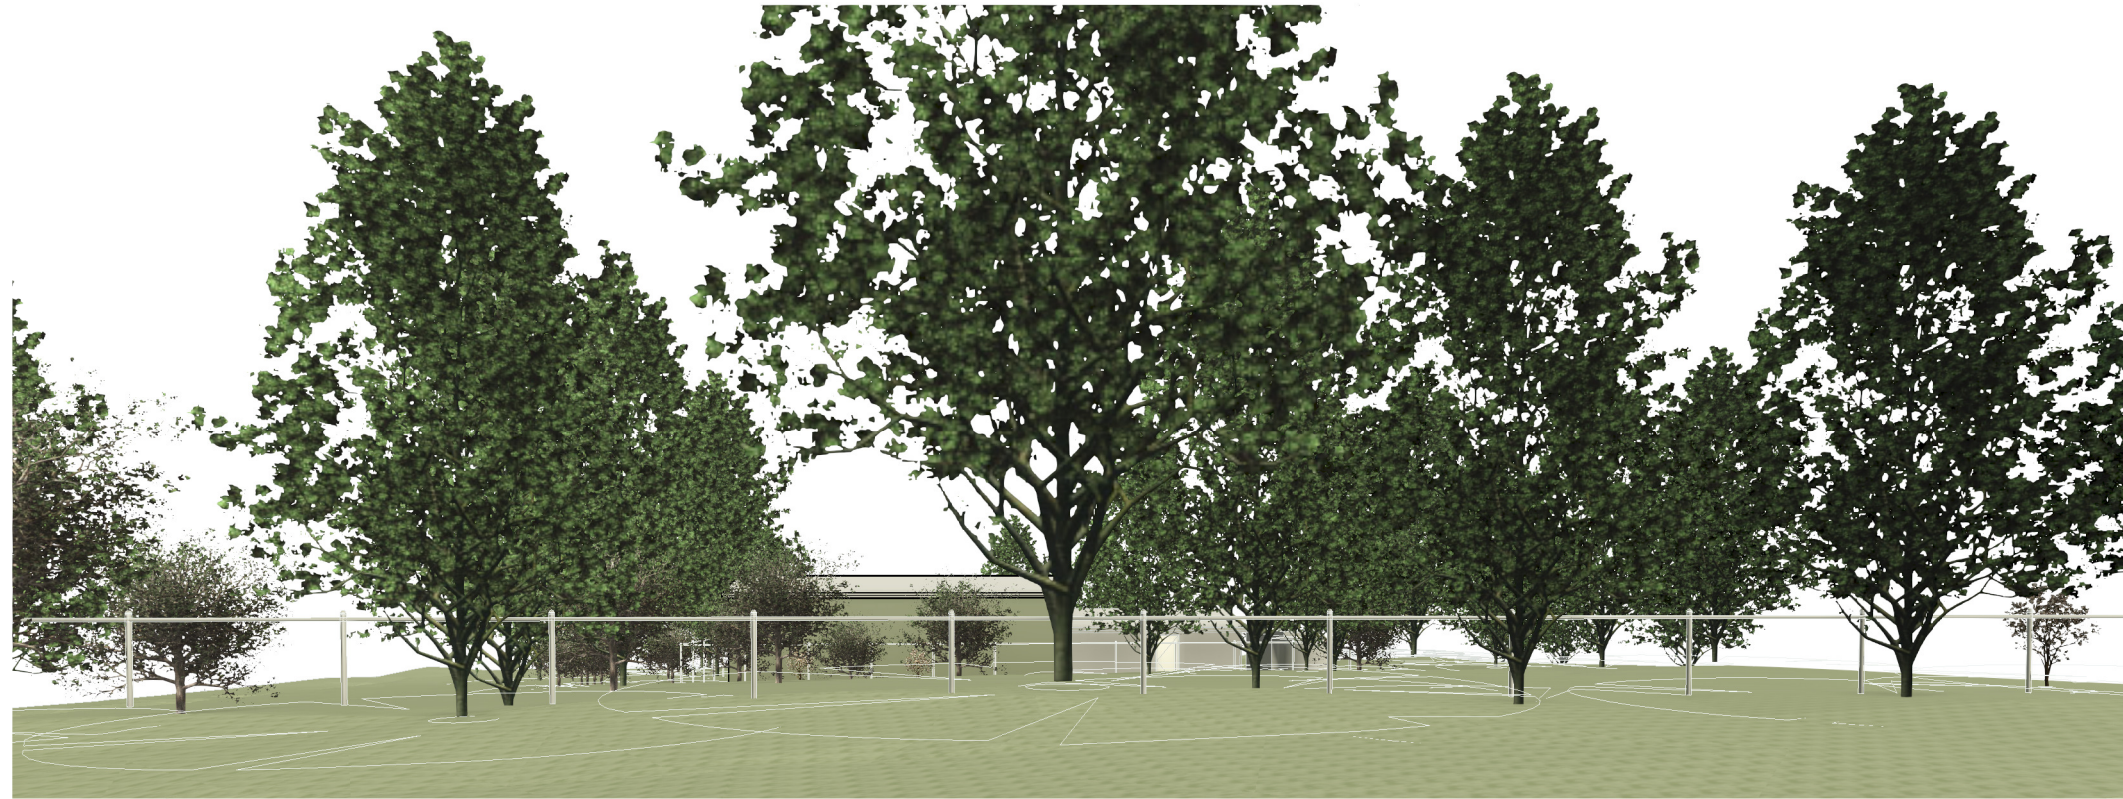

1 ILLOWRA WK TO SHED EAST

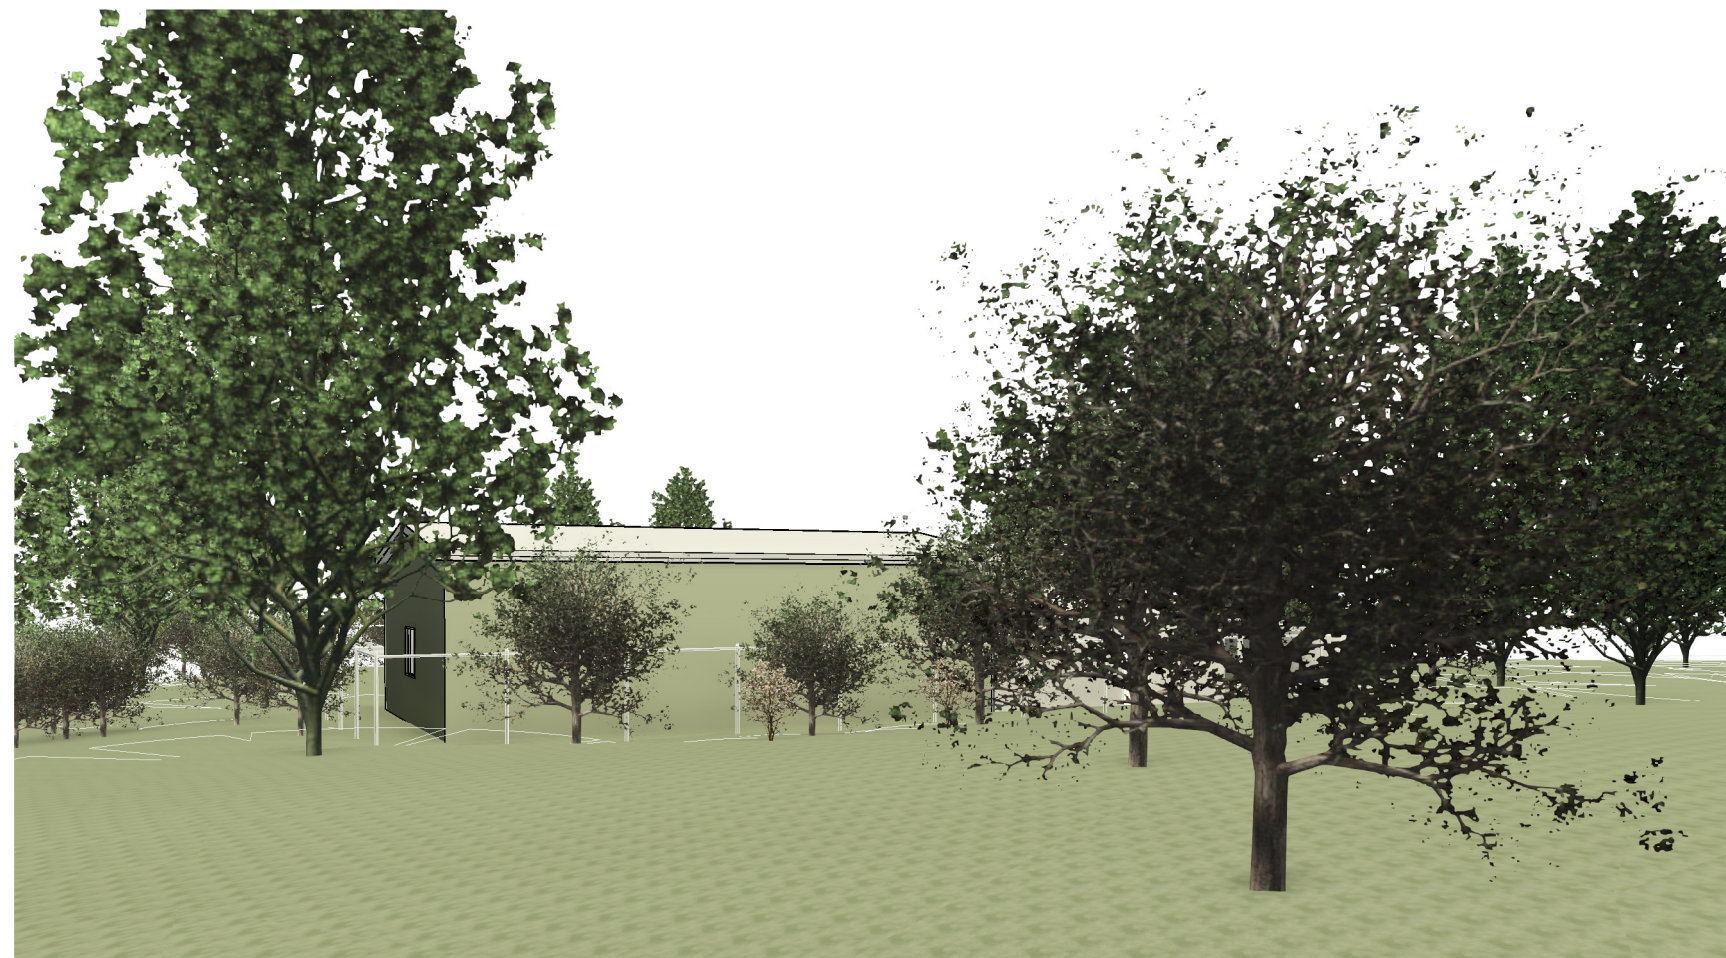

2 WURUNDJERI WK TO SHED EAST