




LEGEND

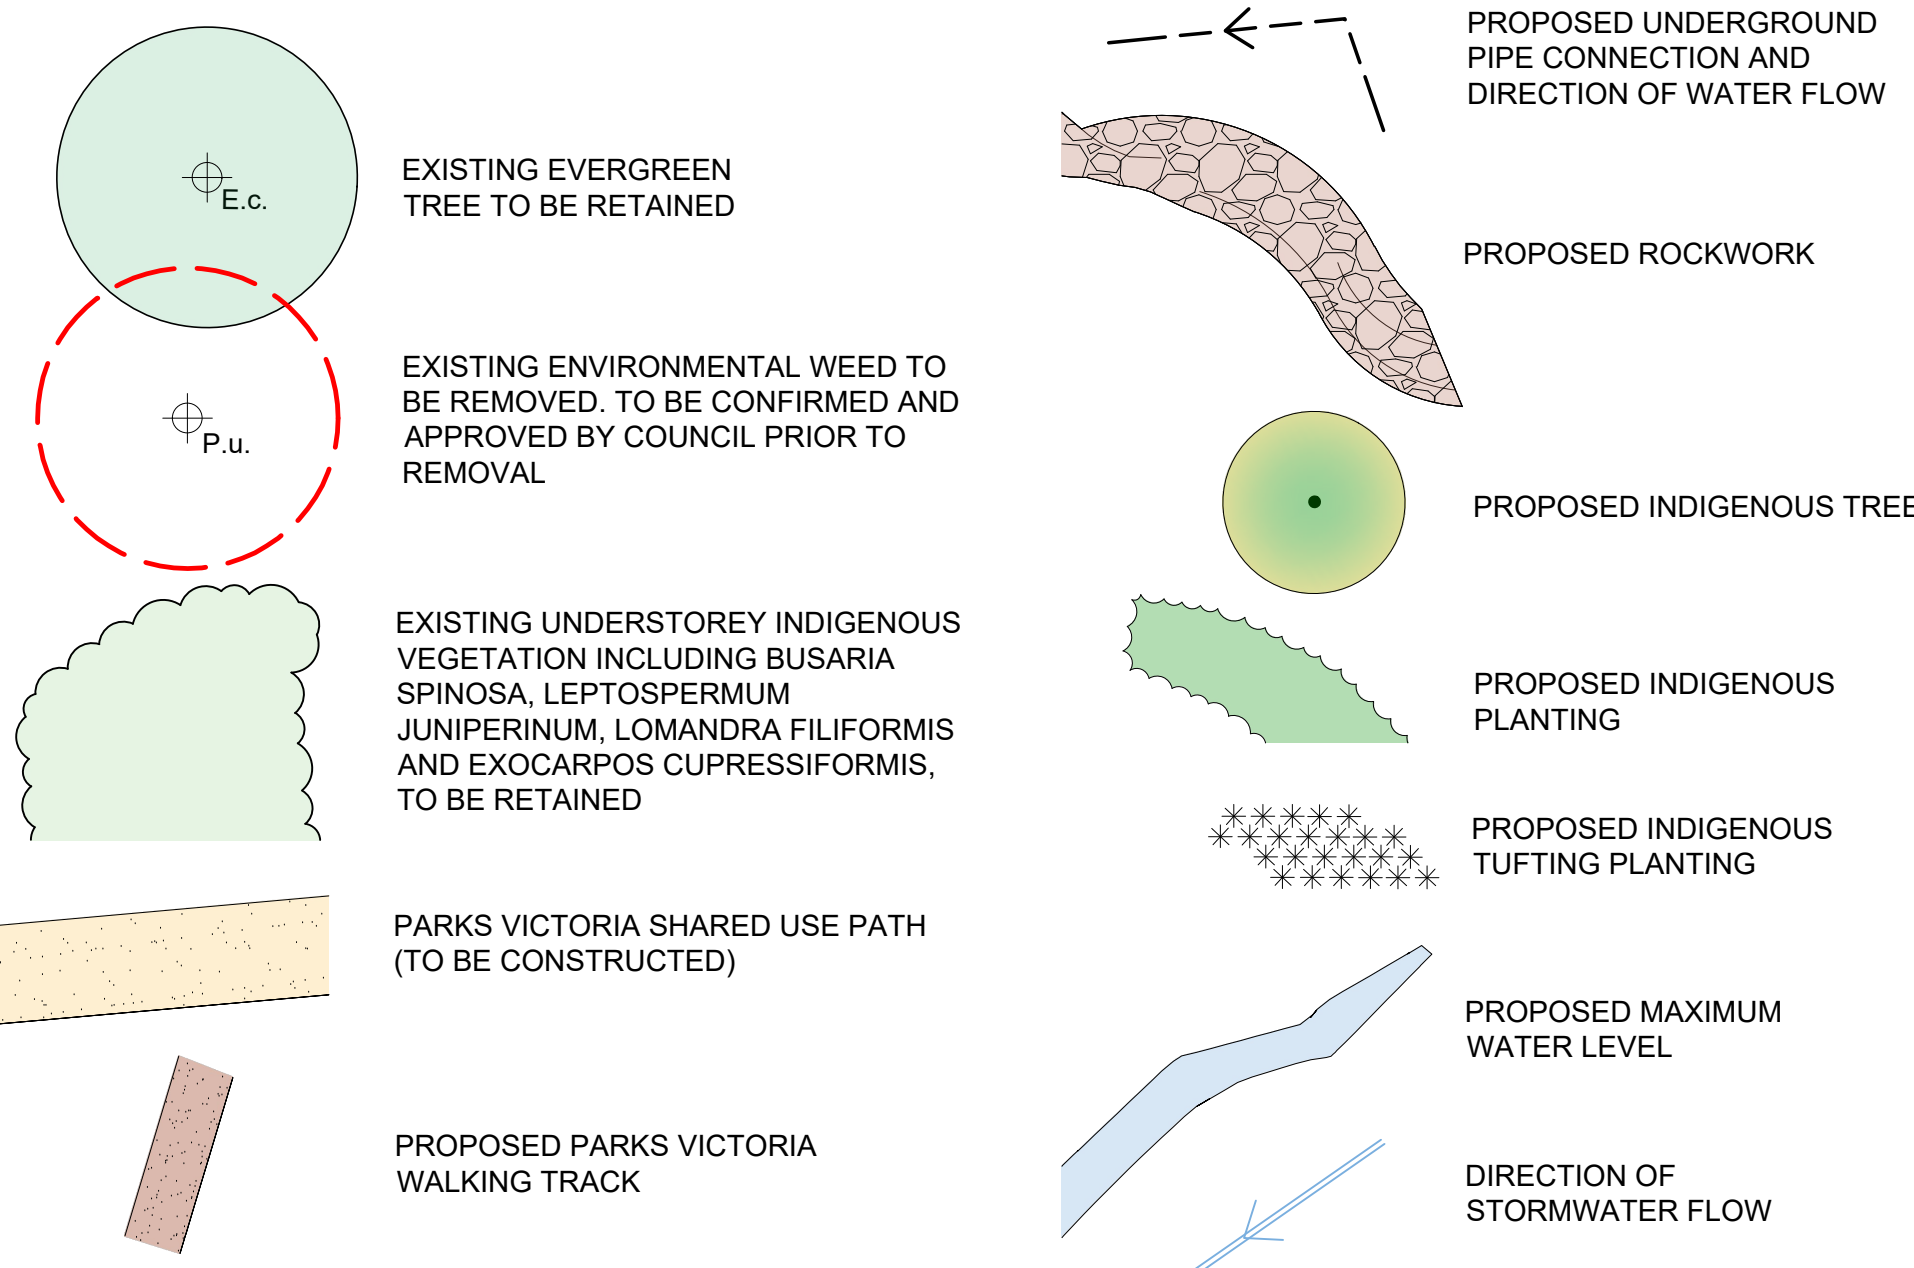

EXISTING TREES

HABIT	KEY	BOTANIC NAME	COMMON NAME
NATIVE OR INDIGENOUS TREES TO BE RETAINED	A.c.	ANGOPHORA COSTATA	SMOOTH-BARKED APPLE
	A.d.	ACACIA DEALBATA	SILVER WATTLE
	A.m.	ACACIA MELANOXYLON	BLACKWOOD
	B.s.	BURSARIA SPINOSA	BURSARIA
	E.ca.	EUCALYPTUS CAMALDULENSIS	RIVER RED GUM
	E.c.	EUCALYPTUS CEPHALOCARPA	MEALY STRINGYBARK
	E.g.	EUCALYPTUS GONIOCALYX	LONG-LEAVED BOX
	E.I.	EUCALYPTUS LEHMANNI	BUSHY YATE
	E.ma.	EUCALYPTUS MACRORHYNCHA	RED STRINGYBARK
	E.m.	EUCALYPTUS MELLIODORA	YELLOW BOX
	E.o.	EUCALYPTUS OBLIQUA	MESSMATE
	E.v.	EUCALYPTUS VIMINALIS	MANNA GUM
	Ex.c.	EXOCARPOS CUPRESSIFORMIS	NATIVE CHERRY
ENVIRONMENTAL WEEDS TO BE REMOVED	P.s.	PITTOSPORUM UNDULATUM	SWEET PITTOSPORUM
	C.m.	CRATAEGUS MONOGYNA	COMMON HAWTHORN
	C.p.	COTONEASTER PANNOSUS	COTONEASTER
	P.c.	PYRUS CALLERYANA	CALLERY PEAR

This drawing is the copyright of, and may not be reproduced or transmitted without prior consent of Michael Smith and Associates Landscape Architecture and Urban Design

MICHAEL SMITH AND ASSOCIATES
Landscape Architecture and Urban Design

Office: 1st floor, 407 Whitehorse Road, Balwyn VIC 3103
Postal: 5 Jarvis Street, Camberwell VIC 3124
Tel: 9830 0414
Fax: 9830 2555
Email: mike@msalandurb.com.au

Drawn: SP
Date: 23.06.2025
Project No.: 25-004
Cad File:
Drawing No.: Sheet 1 of 3

