




WHITEHORSE
CITY COUNCIL

VERMONT EAST SHOPPING CENTRE


Concept Design

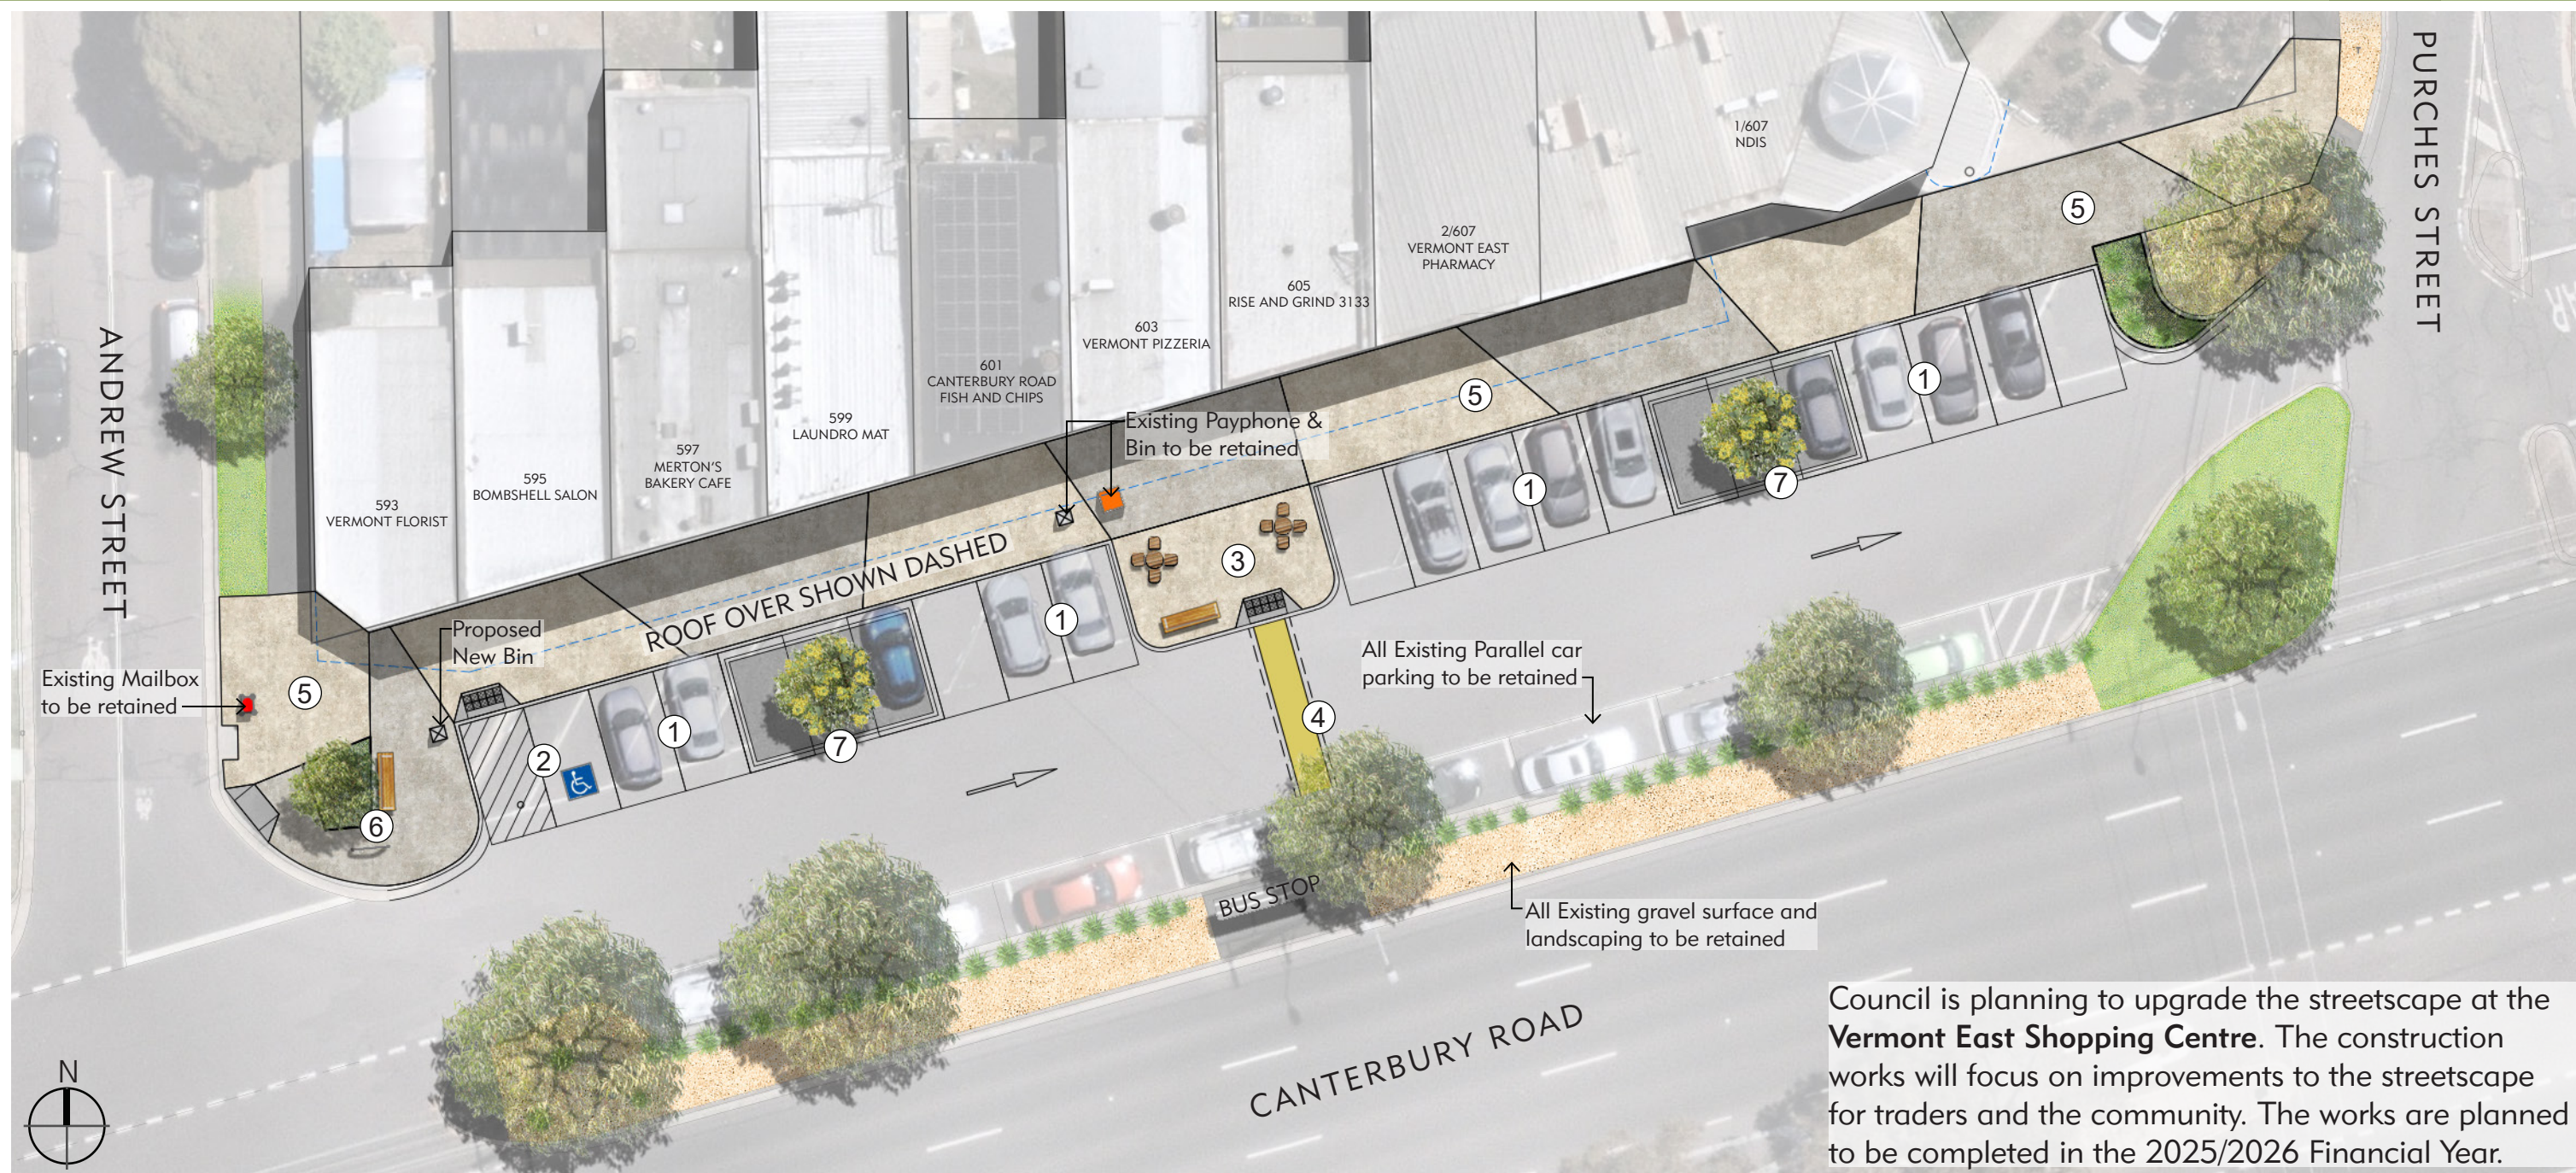

Council is planning to upgrade the streetscape at the **Vermont East Shopping Centre**. The construction works will focus on improvements to the streetscape for traders and the community. The works are planned to be completed in the 2025/2026 Financial Year.



① Existing angled car parking converted to 90 degree car parking

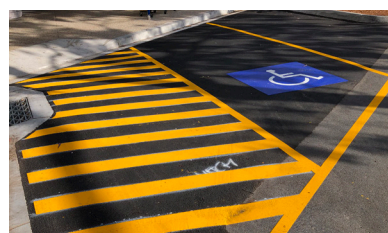


② Proposed accessible car park and shared area



③ New outdoor seating area



④ Proposed crossing point to Bus Stop

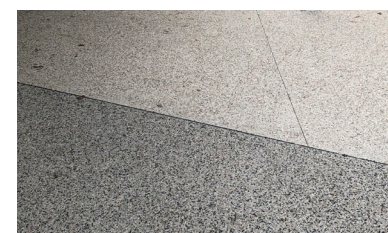

⑤ Proposed exposed aggregate concrete paving to replace existing footpath surface



⑥ Proposed garden bed and furniture improvements



⑦ Proposed new trees in permeable paving car parks