


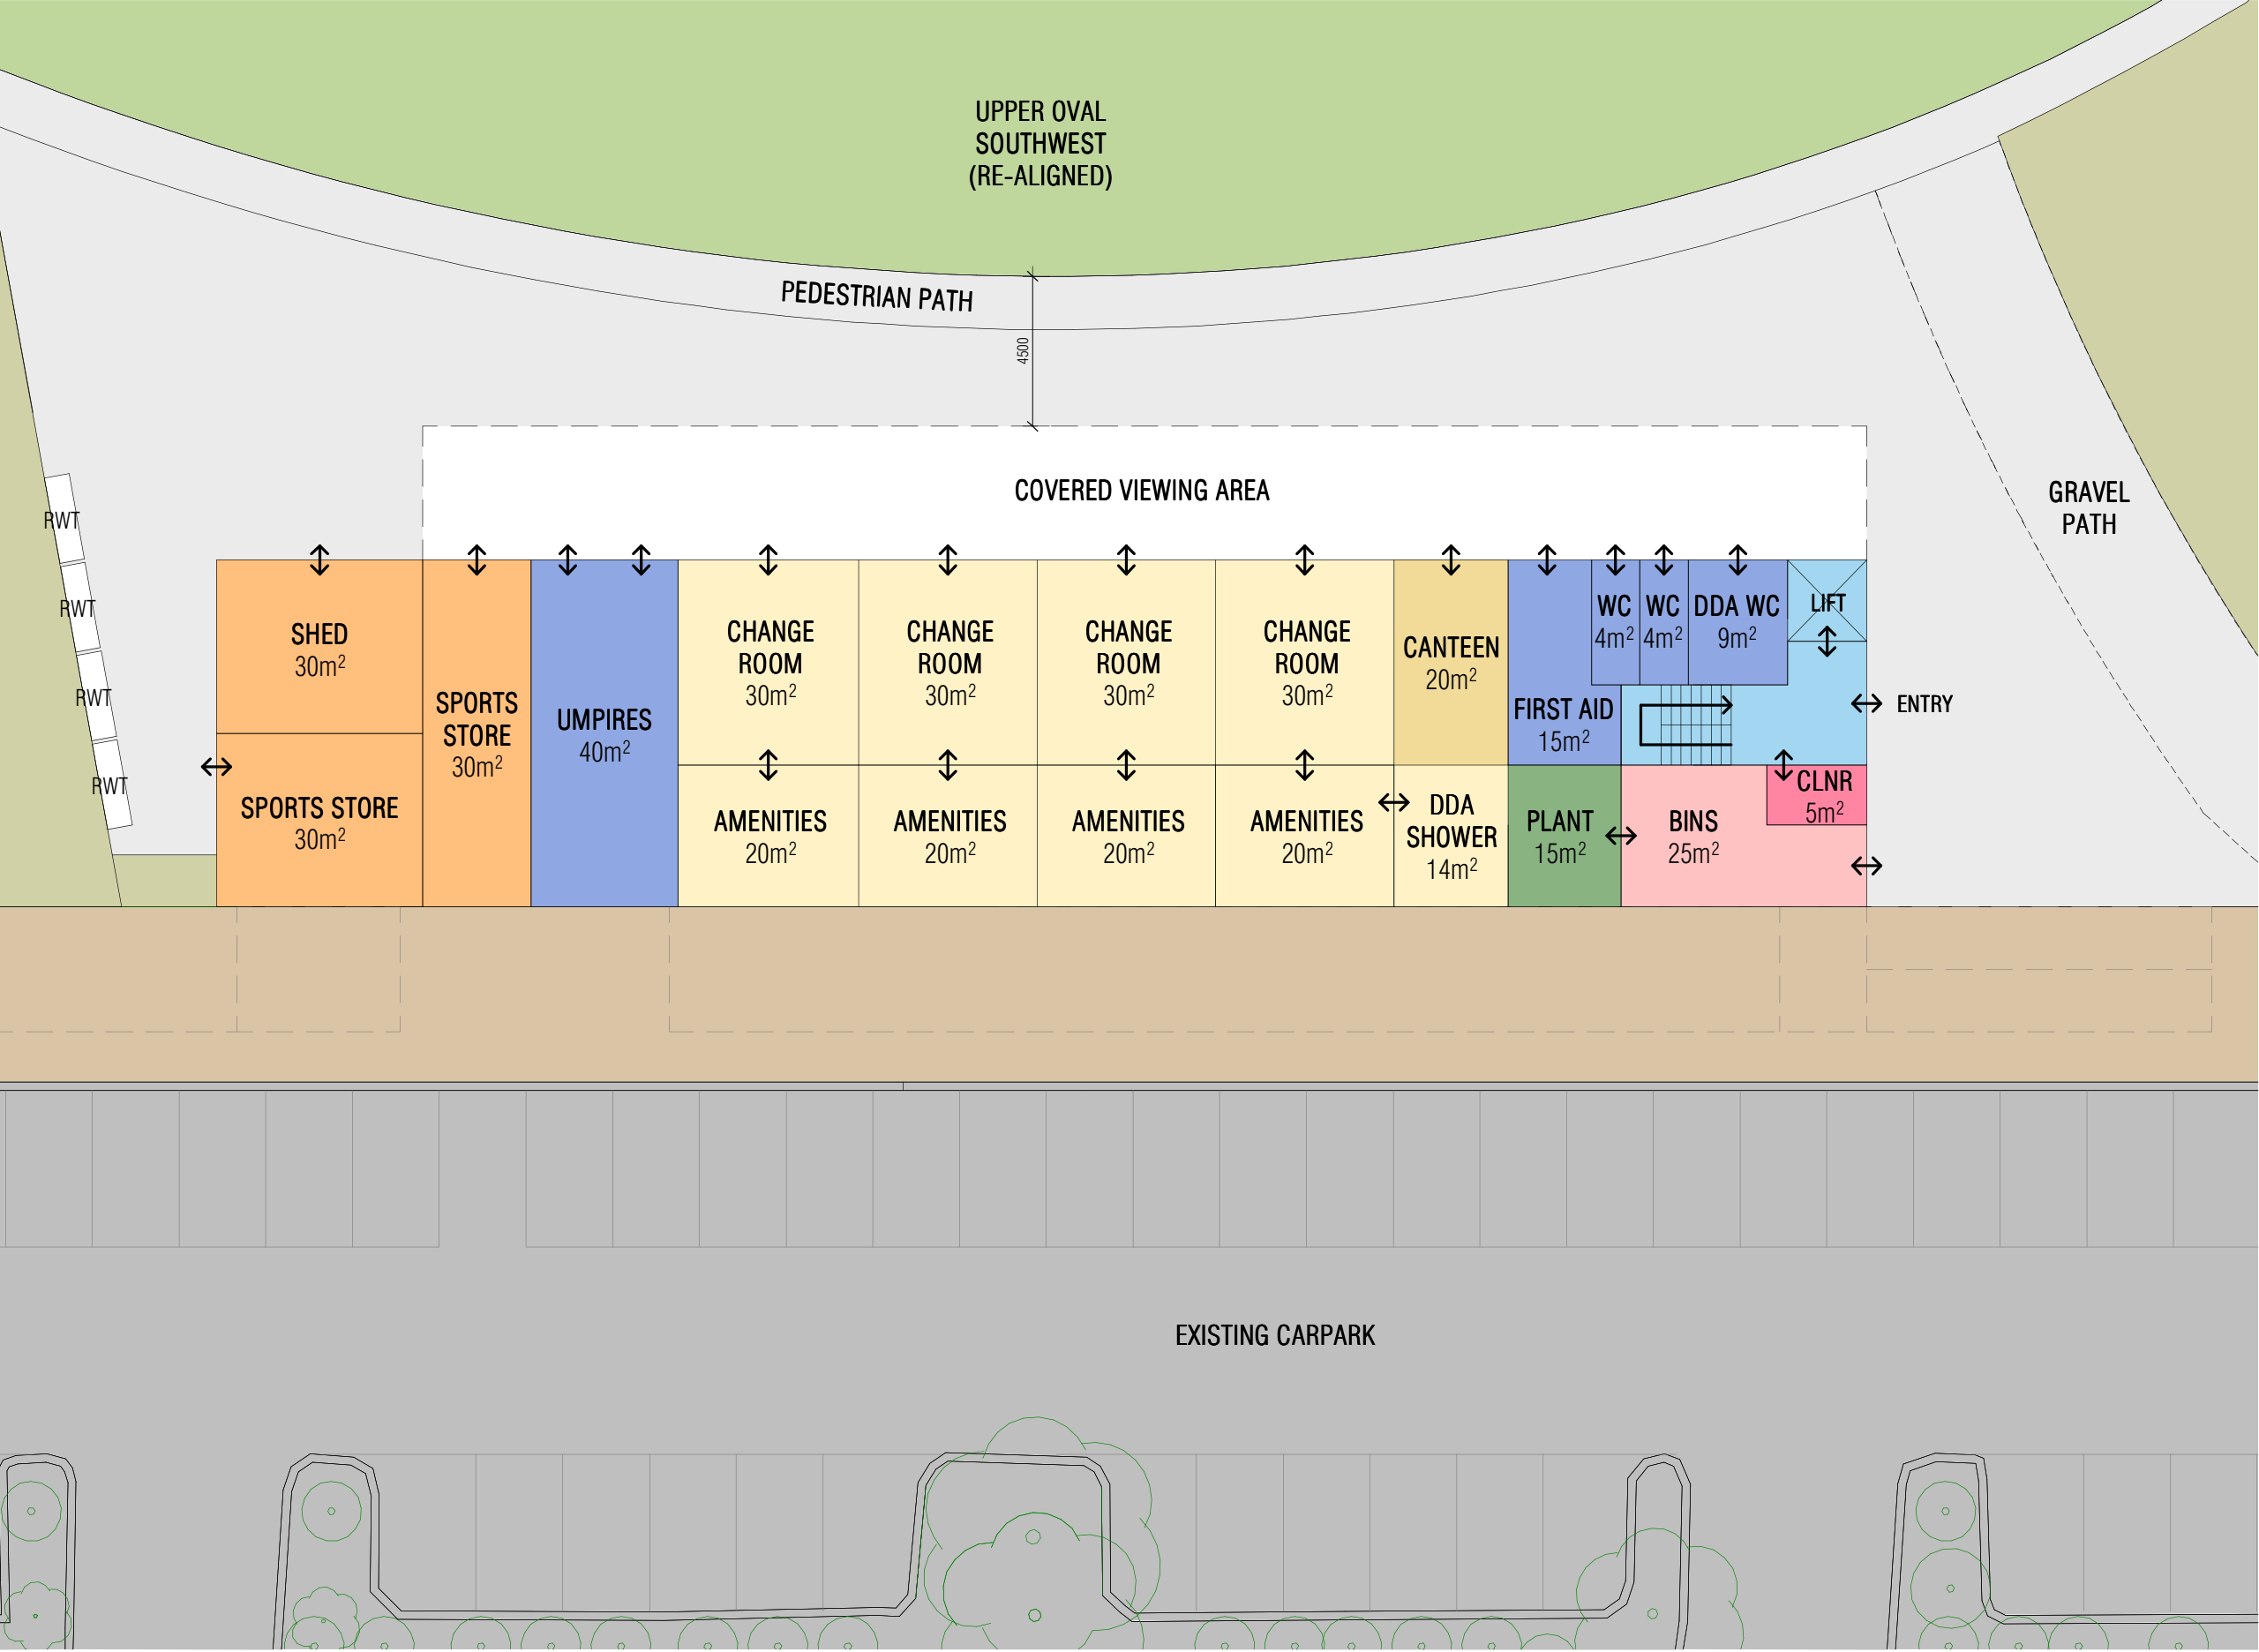

- KEY CONSIDERATIONS**
- MORE CENTRALISED LOCATION, BETTER ACCESS TO BOTH OVALS.
 - ALLOWS EXISTING PAVILION TO REMAIN IN OPERATION DURING CONSTRUCTION.
 - PROVISION OF COMMUNITY SPACE FOR DOG OBEDIENCE CLUB.
 - DESIGN CONSIDERATION TO ADDRESS NORTH WEST ASPECT
 - THIS OPTION IMPACTS MANY TREES AND EXCAVATION INTO THE EMBANKMENT SHALL BE REQUIRED.
 - NEW SERVICES RUNS REQUIRED AND MAY BE A LONG DISTANCE AWAY.

LEGEND - SPATIAL RELATIONSHIP DIAGRAM

RWT PROPOSED RAINWATER TANK.

DISCLAIMER- APPROXIMATE INFORMATION ONLY


NOTE: THIS DRAWING CONTAINS BASIC AND APPROXIMATE ONLY INFORMATION TAKEN FROM THE FOLLOWING SOURCES:

- GOOGLE MAPS AERIAL VIEW TAKEN ON 17/03/2026
- GLOBAL WIND ATLAS WIND FREQUENCY ROSE TAKEN 09/04/2026
- PRELIMINARY FEATURE & LEVELS SURVEY PROVIDED BY FARREN LAND SURVEYS DATED 01/04/2026 VERSION 01
- TREE ASSESSMENT DATA DATED 22/04/2026 PROVIDED BY THE PROJECT ARBORIST

THE INFORMATION CONTAINED IN THIS DOCUMENT IS APPROXIMATE ONLY AND NEEDS TO BE VERIFIED FOR ACCURACY. A LICENSED SURVEYOR SHALL BE REQUIRED TO DETERMINE ACCURATE INFORMATION RELATING TO FEATURES, LEVELS AND LOCATIONS OF SERVICES, BOUNDARIES, EXISTING BUILDINGS AND THE LIKE.

1 | PROPOSED LOWER FLOOR PLAN



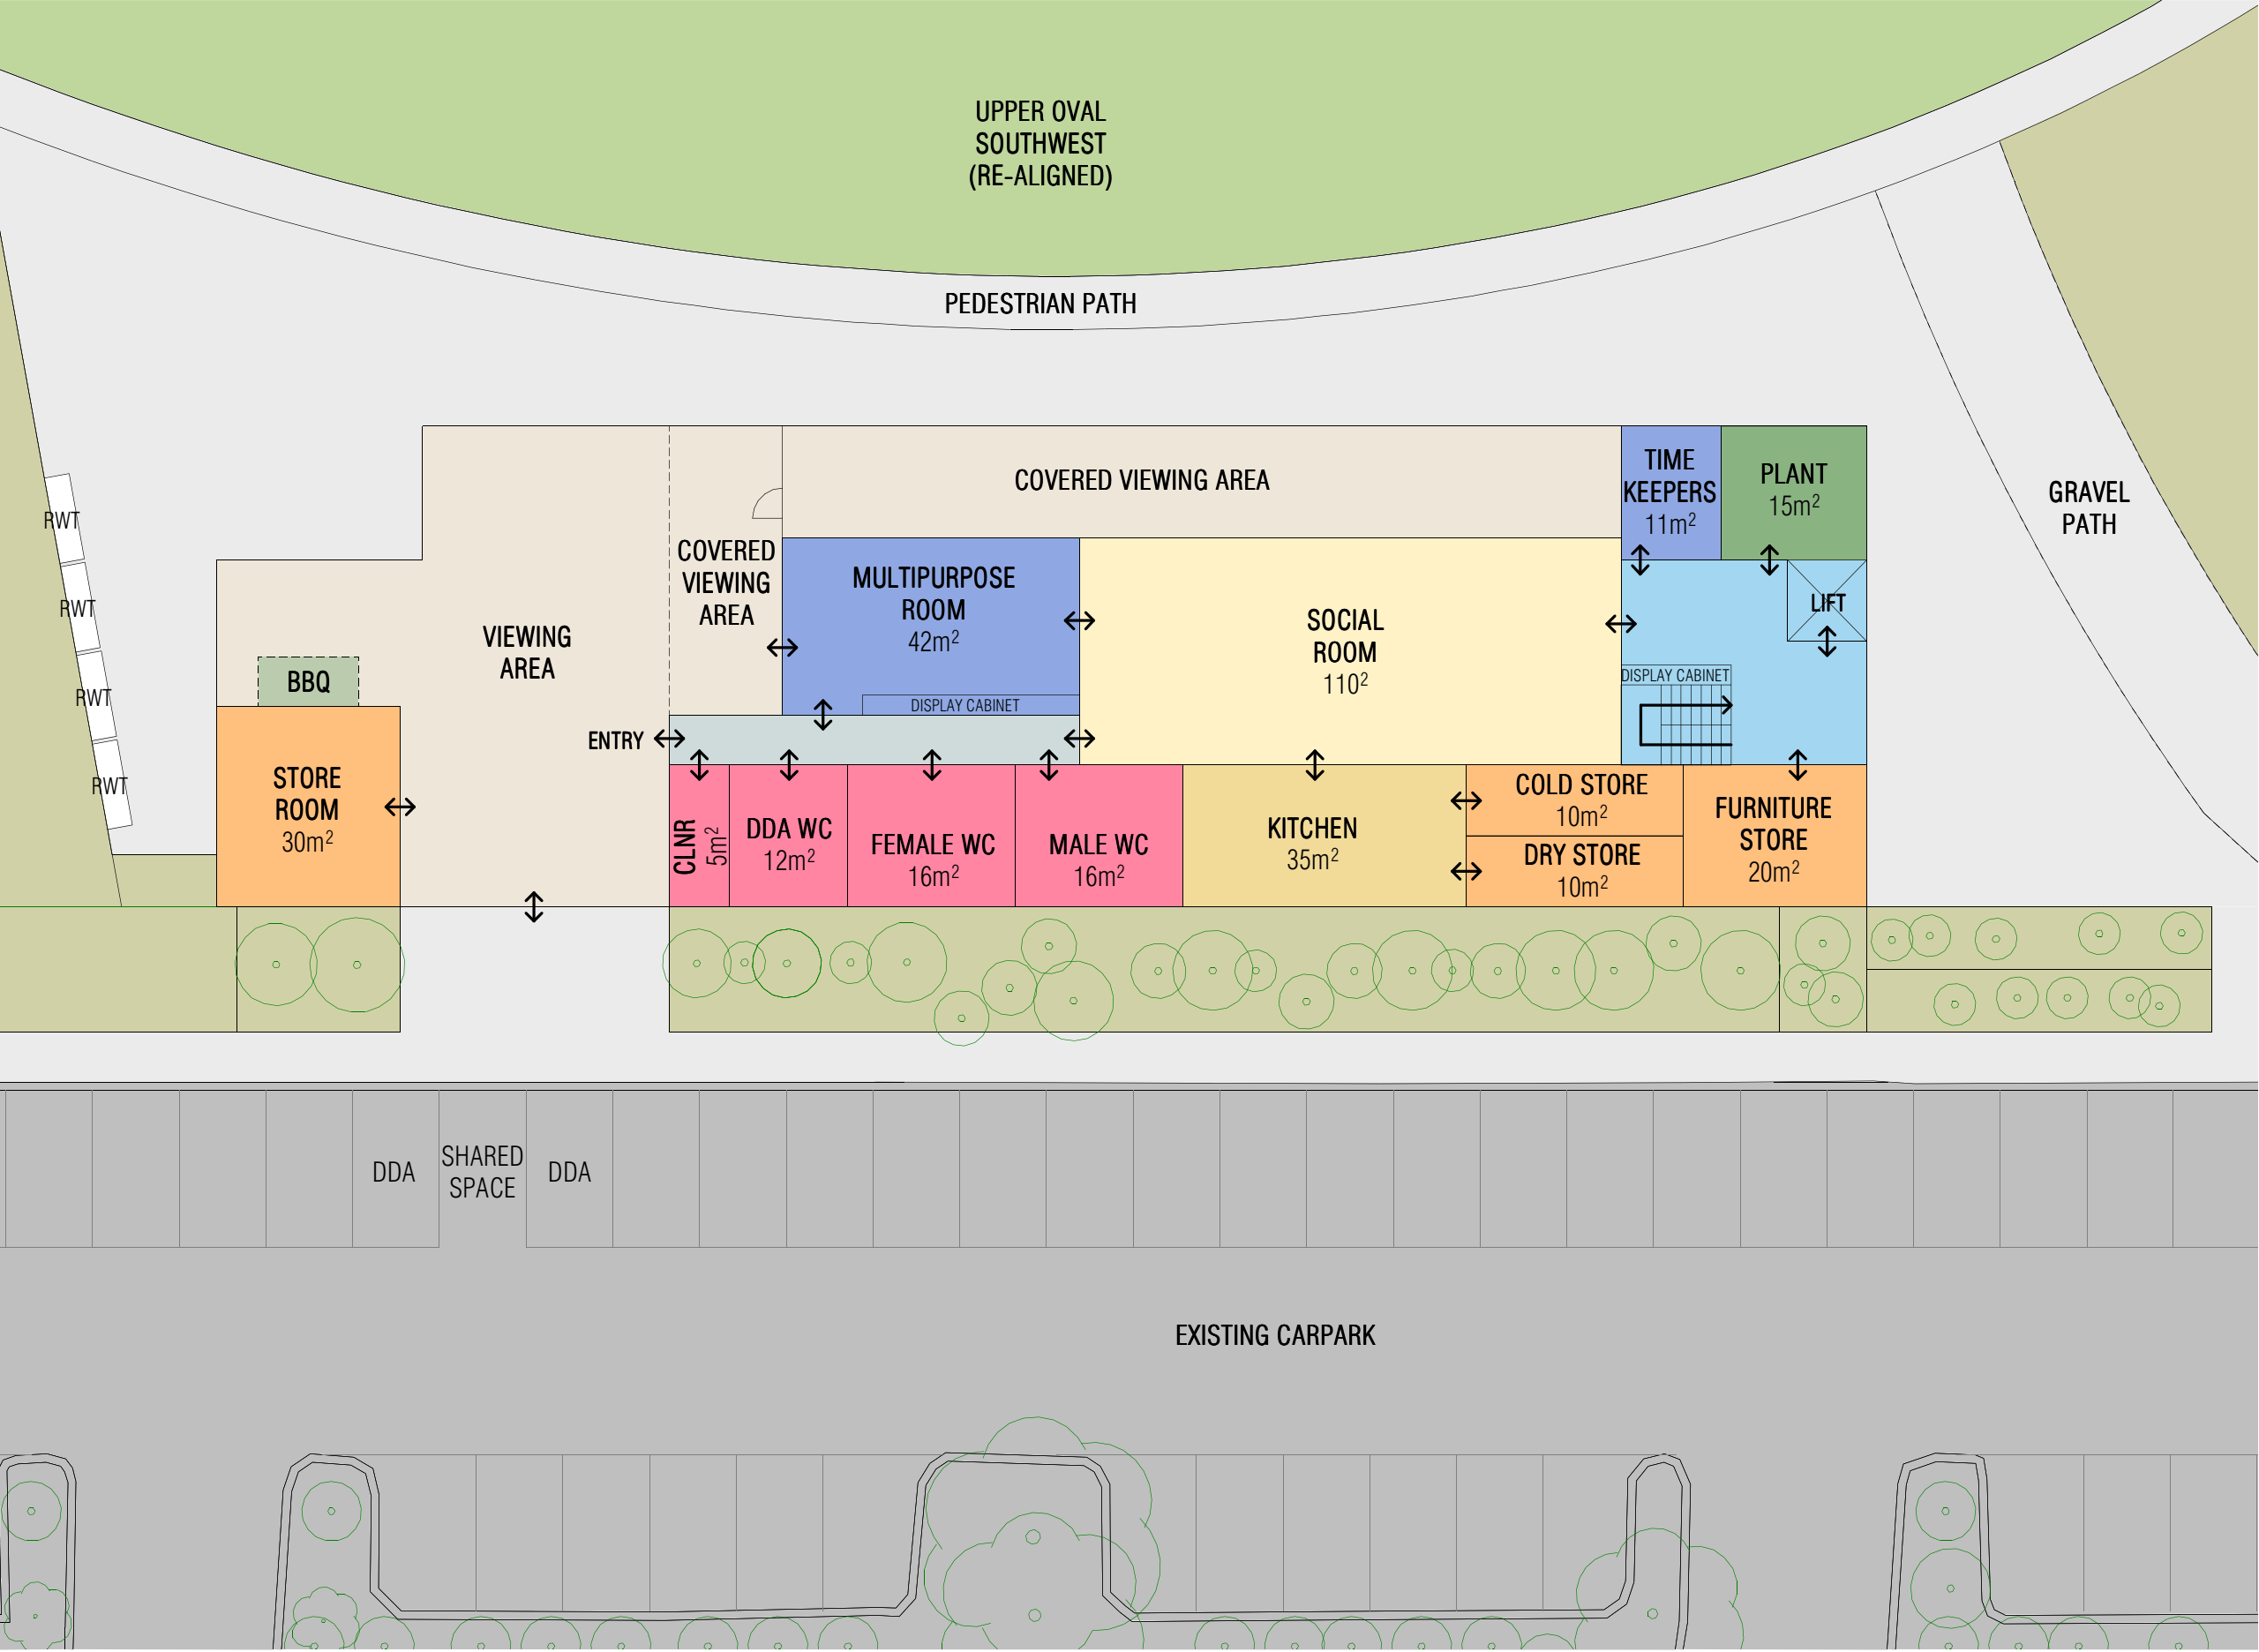

KEY CONSIDERATIONS

- MORE CENTRALISED LOCATION, BETTER ACCESS TO BOTH OVALS.
- ALLOWS EXISTING PAVILION TO REMAIN IN OPERATION DURING CONSTRUCTION.
- PROVISION OF COMMUNITY SPACE FOR DOG OBEDIENCE CLUB.
- DESIGN CONSIDERATION TO ADDRESS NORTH WEST ASPECT
- THIS OPTION IMPACTS MANY TREES AND EXCAVATION INTO THE EMBANKMENT SHALL BE REQUIRED.
- NEW SERVICES RUNS REQUIRED AND MAY BE A LONG DISTANCE AWAY.

LEGEND - SPATIAL RELATIONSHIP DIAGRAM

RWT PROPOSED RAINWATER TANK.

DISCLAIMER- APPROXIMATE INFORMATION ONLY

NOTE: THIS DRAWING CONTAINS BASIC AND APPROXIMATE ONLY INFORMATION TAKEN FROM THE FOLLOWING SOURCES:

- GOOGLE MAPS AERIAL VIEW TAKEN ON 17/03/2026
- GLOBAL WIND ATLAS WIND FREQUENCY ROSE TAKEN 09/04/2026
- PRELIMINARY FEATURE & LEVELS SURVEY PROVIDED BY FARREN LAND SURVEYS DATED 01/04/2026 VERSION 01
- TREE ASSESSMENT DATA DATED 22/04/2026 PROVIDED BY THE PROJECT ARBORIST

THE INFORMATION CONTAINED IN THIS DOCUMENT IS APPROXIMATE ONLY AND NEEDS TO BE VERIFIED FOR ACCURACY. A LICENSED SURVEYOR SHALL BE REQUIRED TO DETERMINE ACCURATE INFORMATION RELATING TO FEATURES, LEVELS AND LOCATIONS OF SERVICES, BOUNDARIES, EXISTING BUILDINGS AND THE LIKE.

1 | PROPOSED UPPER FLOOR PLAN

