




WHITEHORSE
CITY COUNCIL

Shelter at Britannia Mall: Option 1 - One single shelter




Supported by



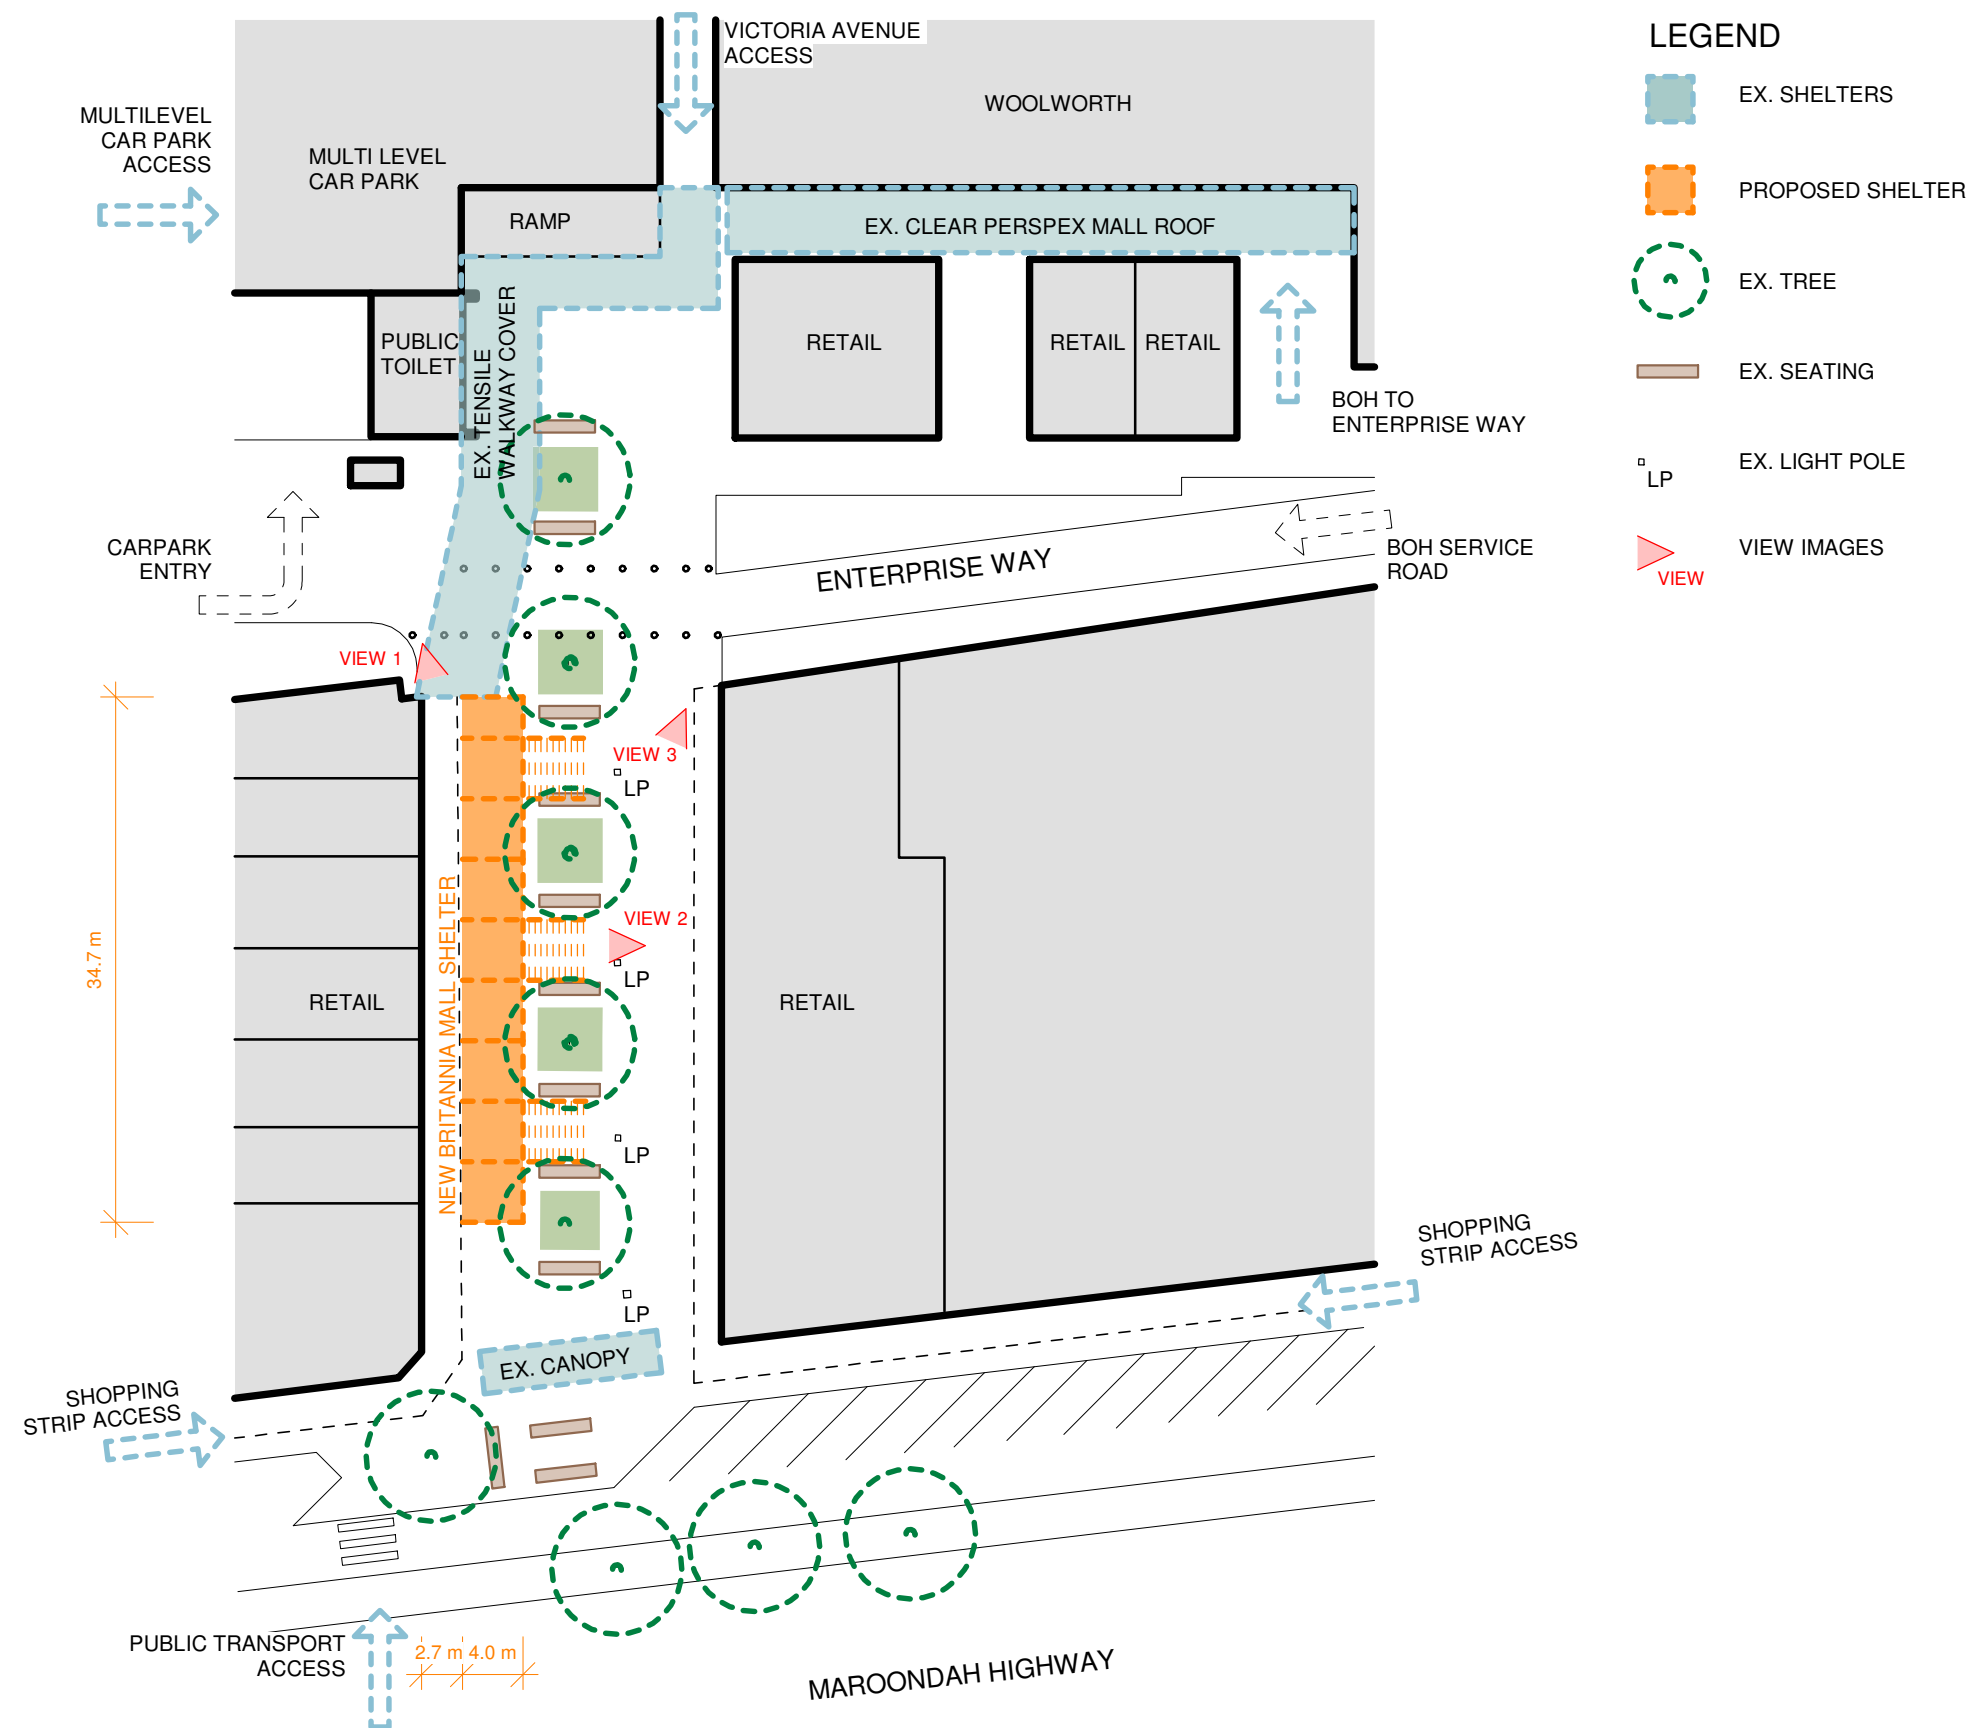

PROPOSED PLAN

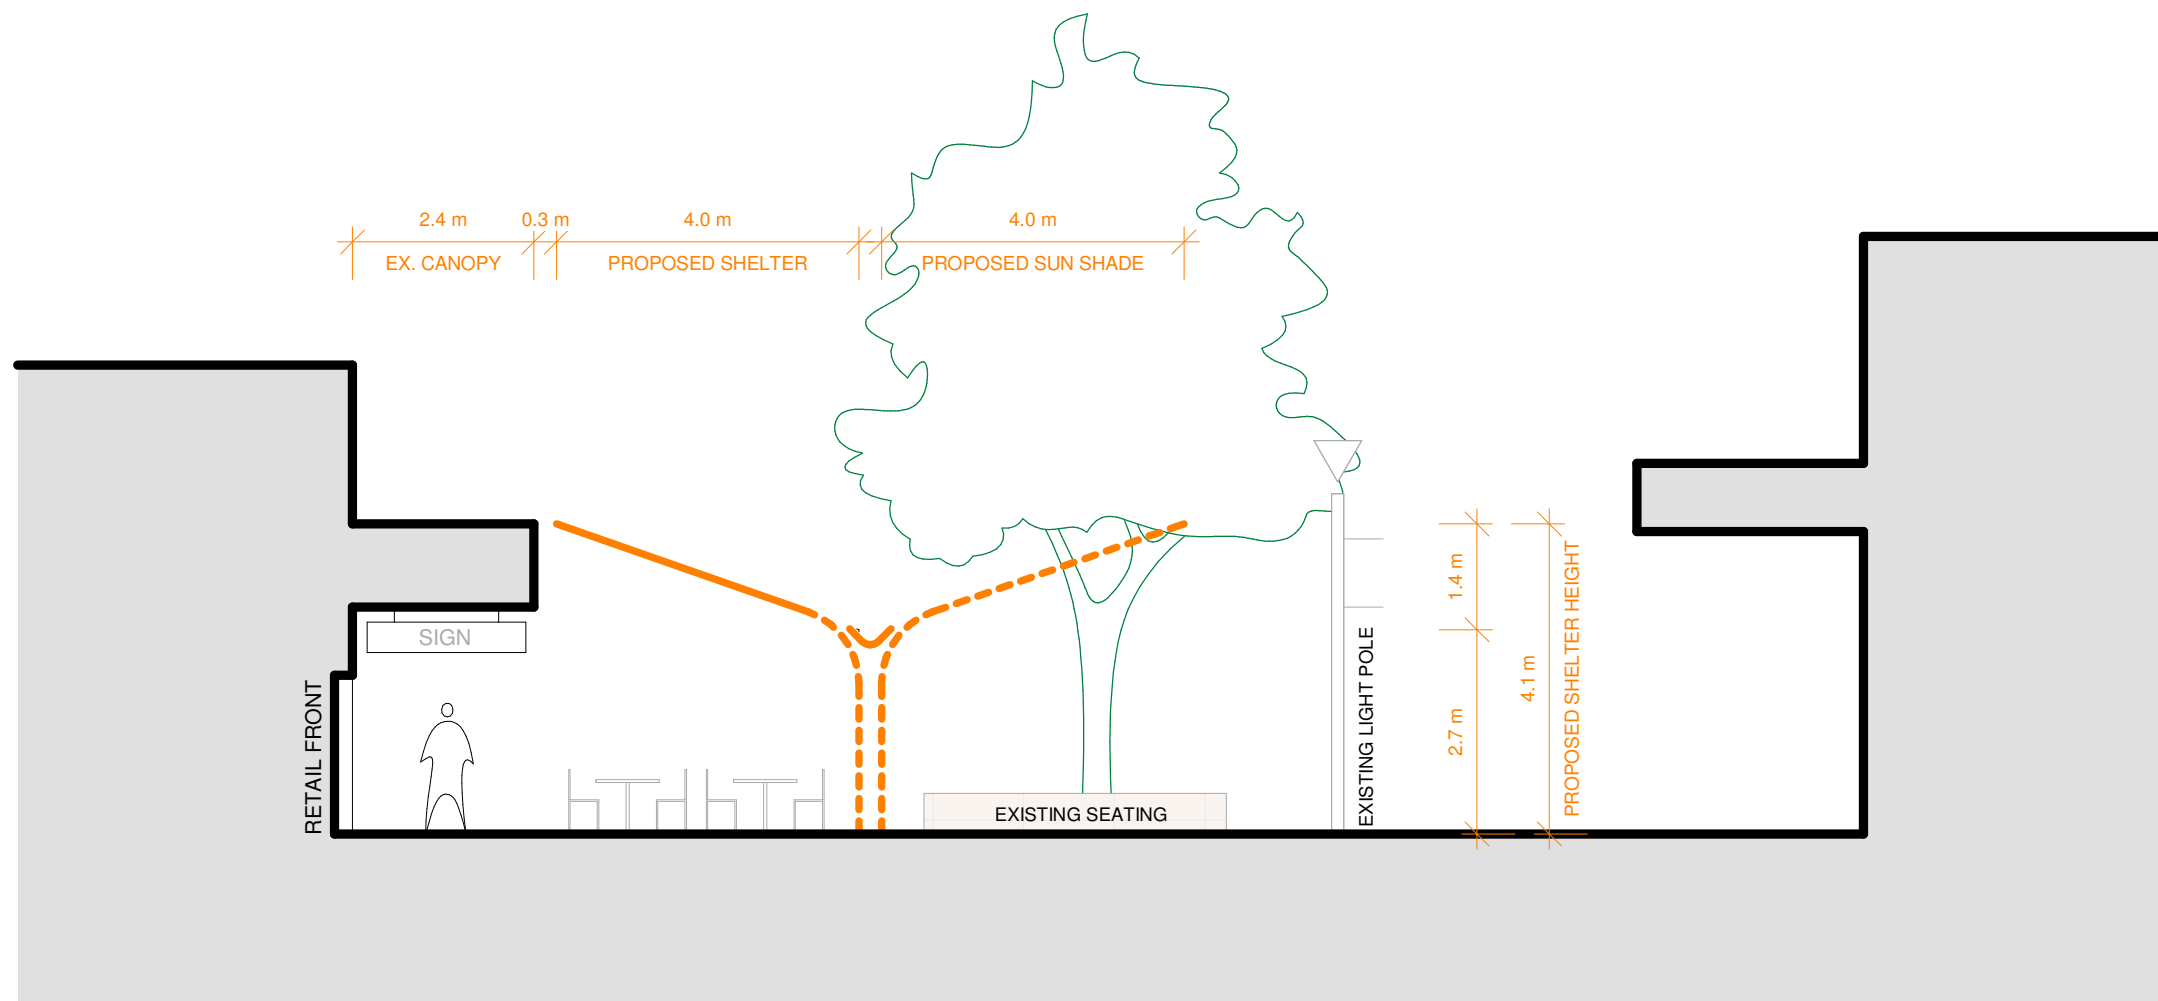

PROPOSED SECTION



VIEW 1 - RETAIL WALKWAY